

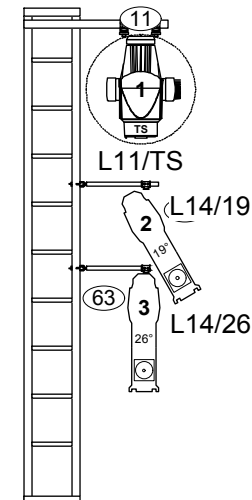
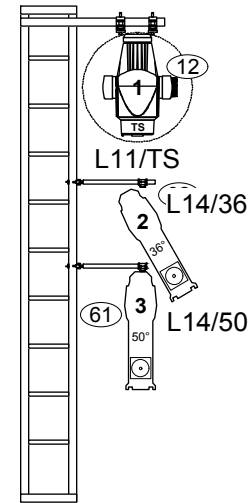


NEAR BOX
BOOM RIGHT

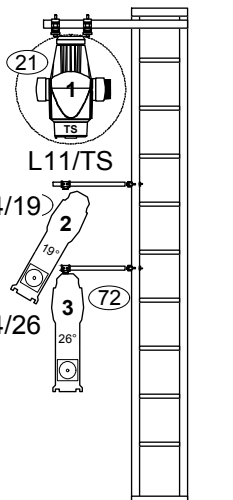

FAR BOX
BOOM RIGHT

NEAR BOX
BOOM LEFT

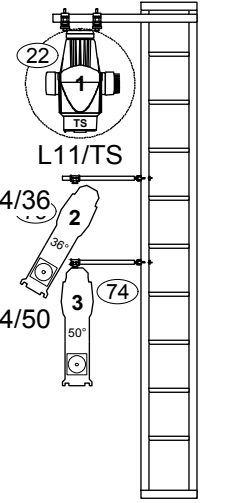

FAR BOX
BOOM LEFT

OVERHEAD ELECTRIC

TRUSS R

TRUSS L

TRUSS C

FOH Truss

Note: FOH Truss moved upstage on this drawing for clarity

NEAR BOX BOOM LEFT

FAR BOX BOOM LEFT

Mezz.Rail


Lighting
Control

AV Control

60Amp 3PH
Comp. SW

+11'-7"


Project: NYHS - SMITH AUDITORIUM	
VENUE SPECIFICATIONS	
Lighting Plot/oh equipment	
Date: 10/28/11	Scale: 1/4" = 1'0"
Production & Performance Facility Consulting 121 Gates Ave. Brooklyn, NY 11238 tel: 718.789.8169 fax: 718.789.1023 cdbuckley@ppfconsulting.net	
TS 03	
Db: cb	

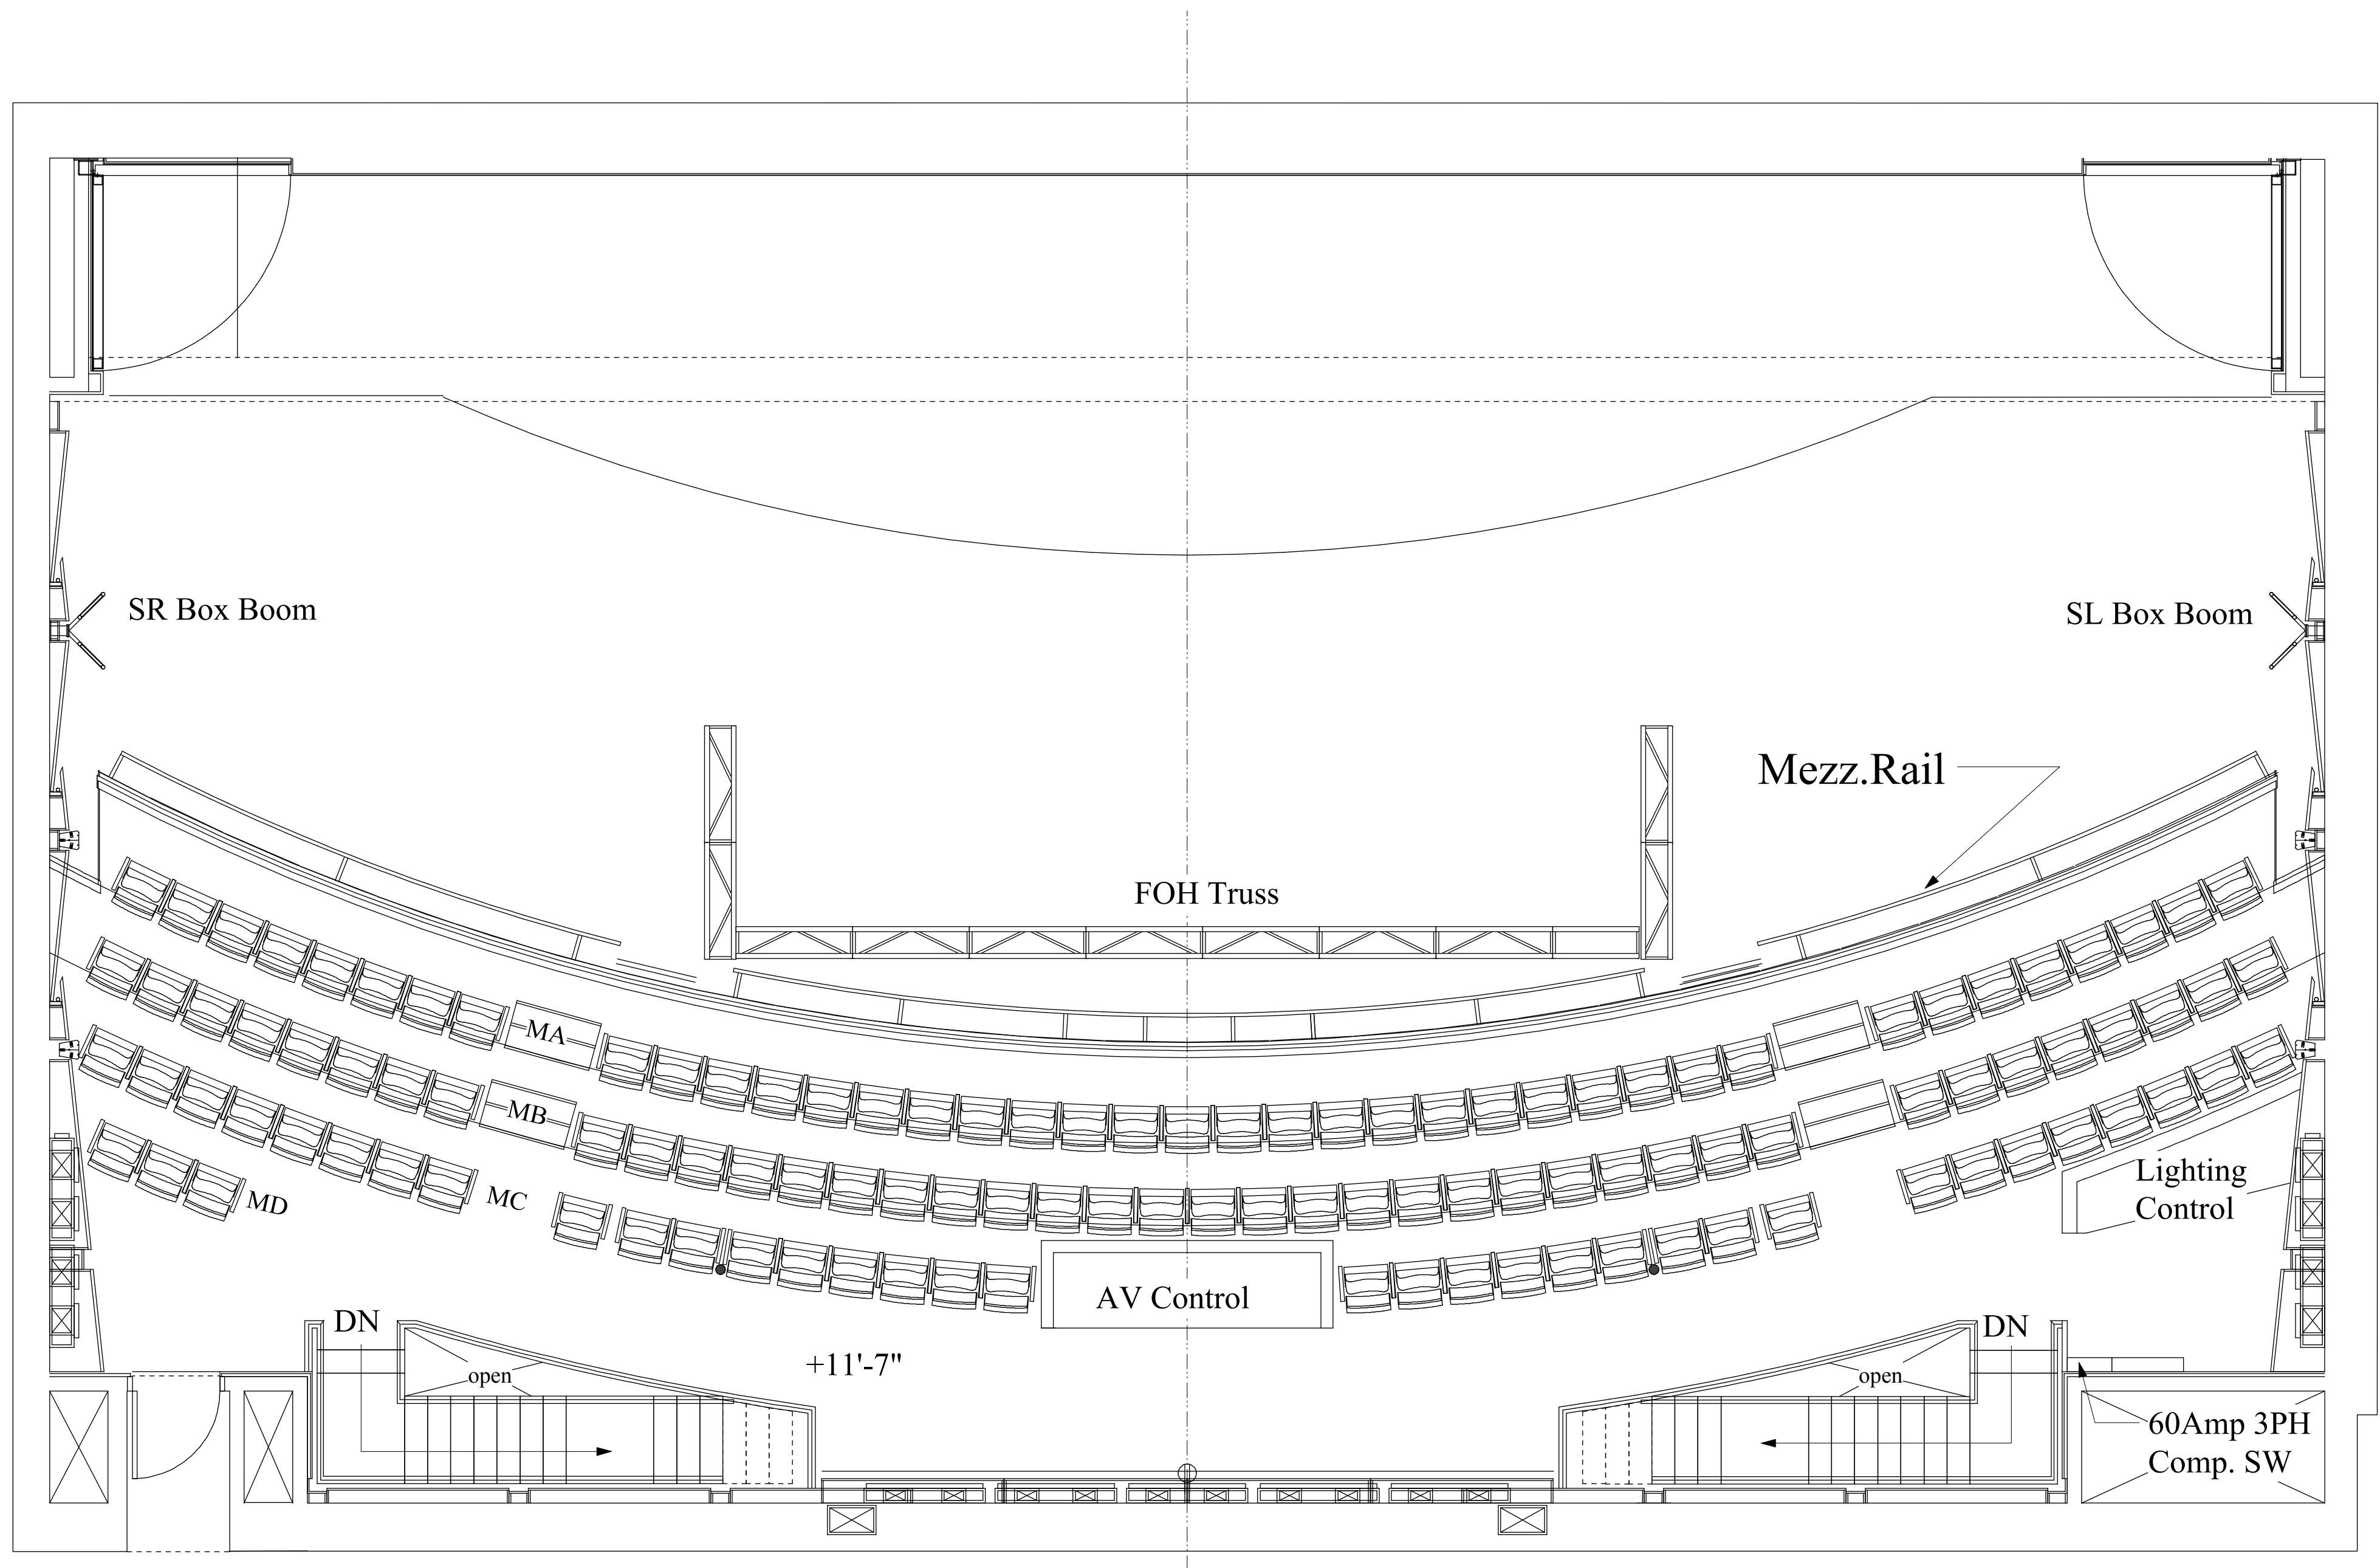

Project: NYHS - SMITH AUDITORIUM	
VENUE SPECIFICATIONS	
Mezz. Level Groundplan	
Date: 10/28/11	Scale: 1/4" = 1'0"
Production & Performance Facility Consulting 121 Gates Ave. Brooklyn, NY 11238 tel: 718.789.8169 fax: 718.789.1023 cdbuckley@ppfconsulting.net	

TS 02




Db:
cb

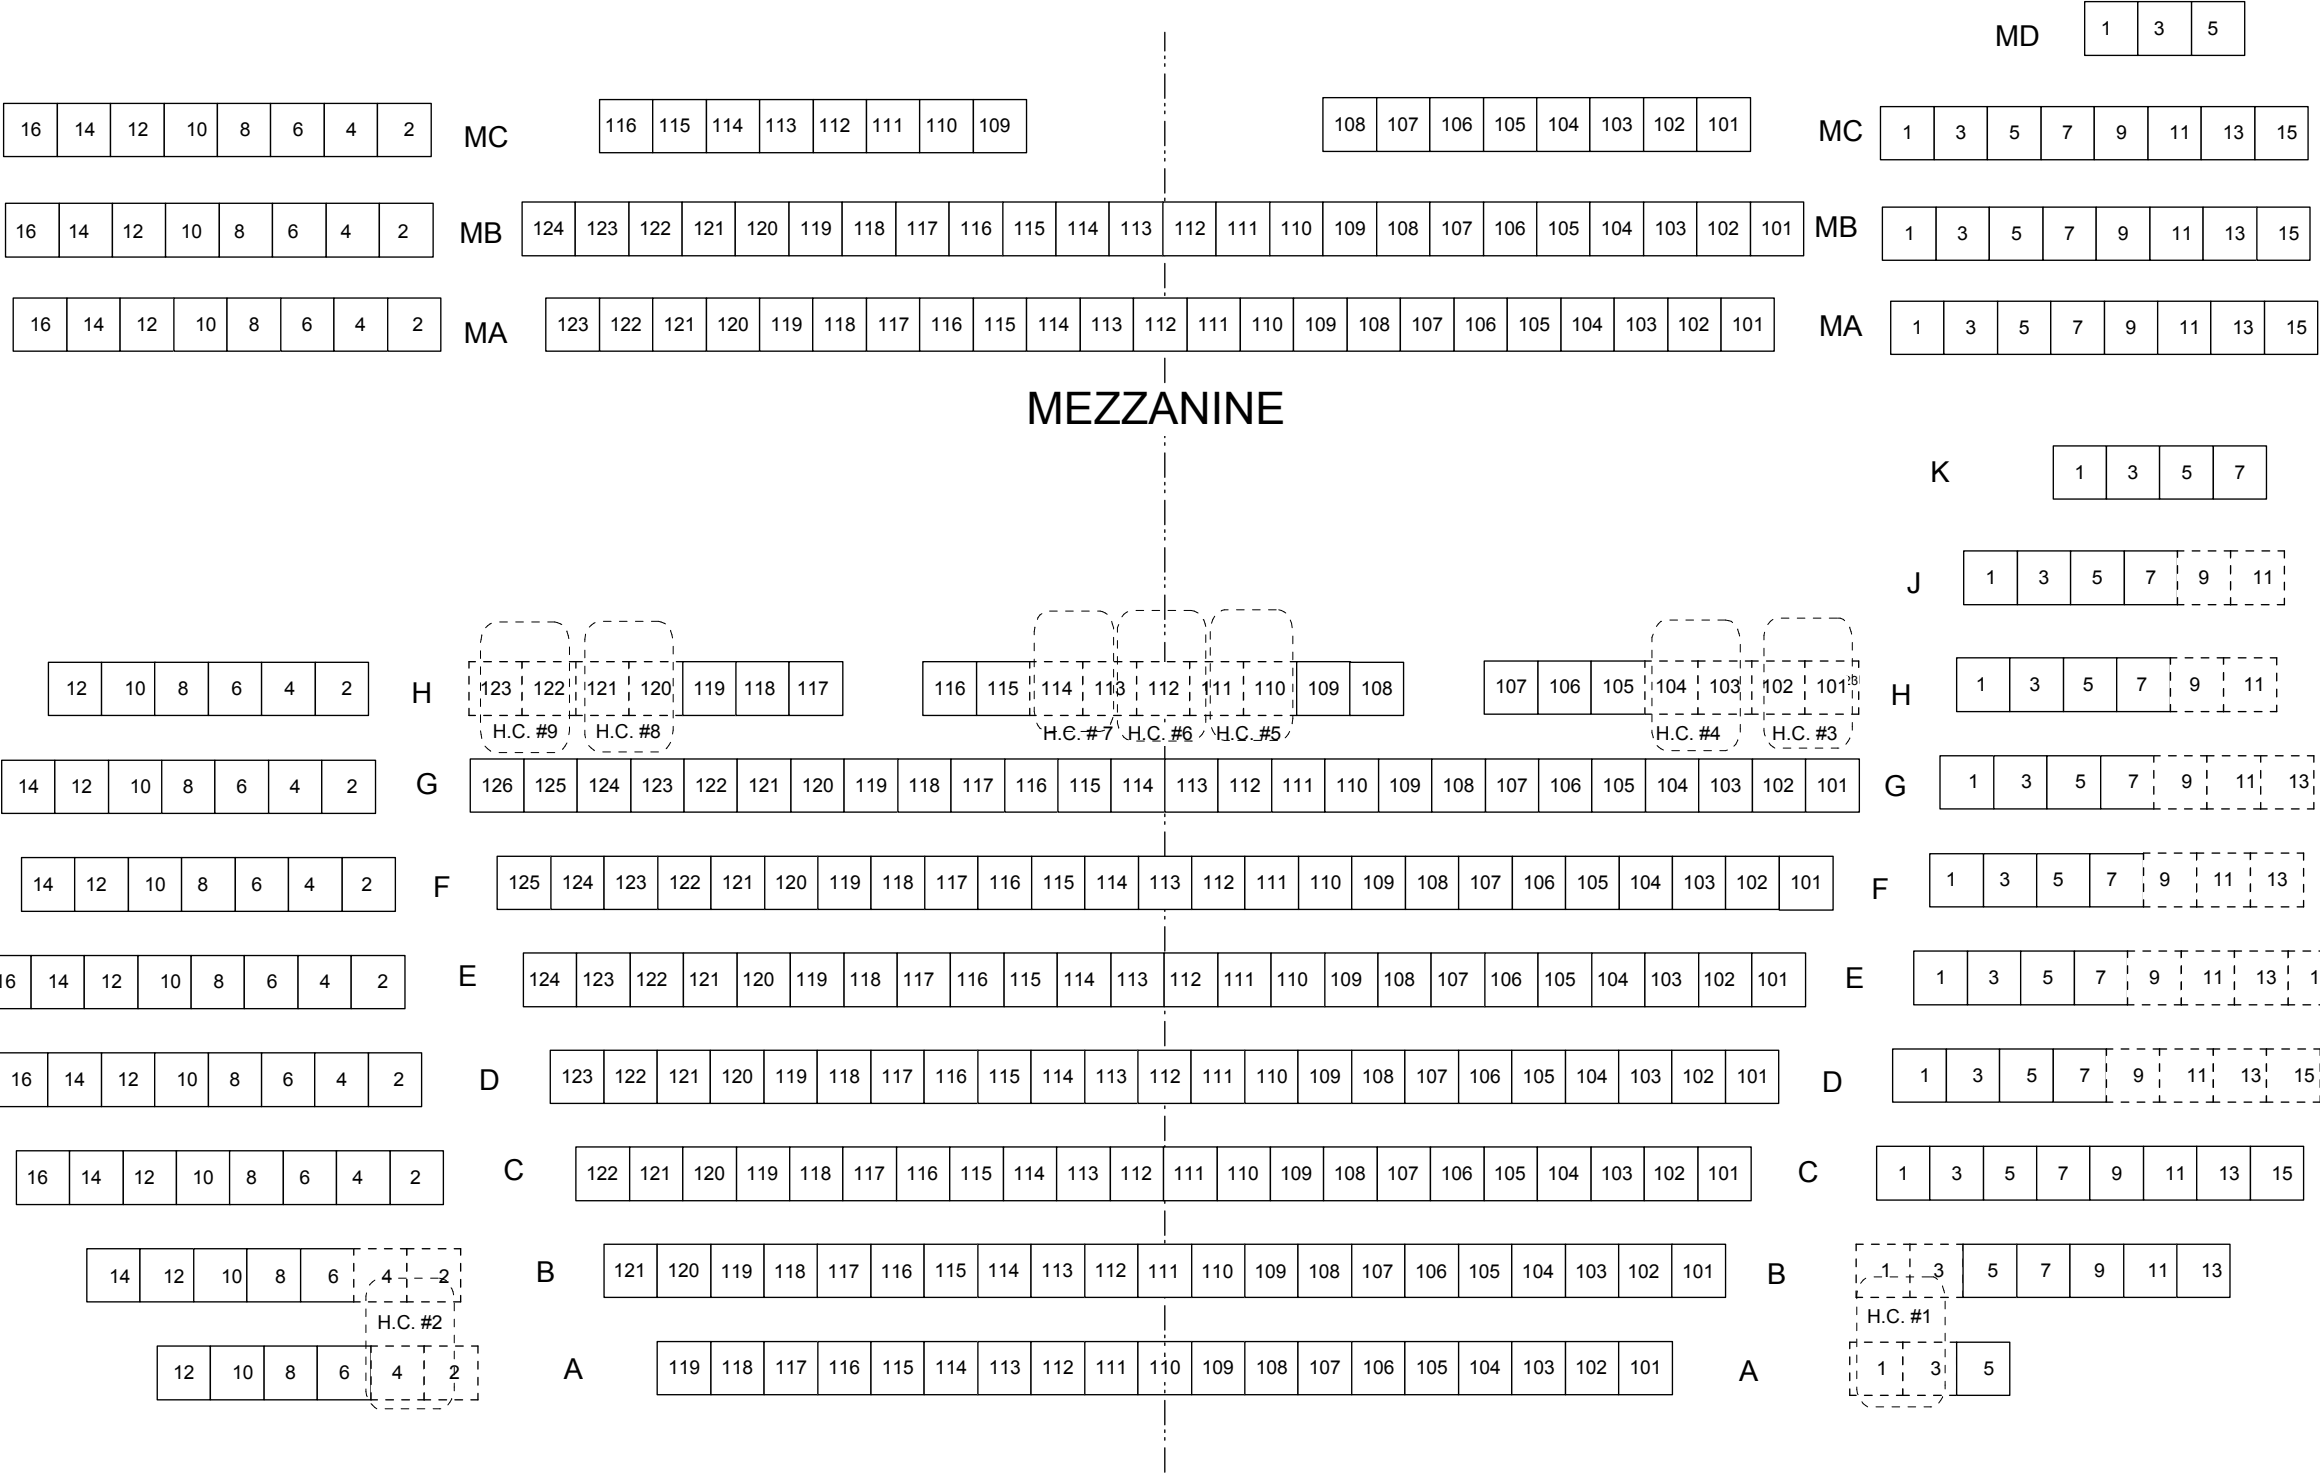

Orchestra **306**
Balcony **114**

Total **420**

		revised 09/13/11	
Project:		NYHS	
Arch:		PBDW	
Seating Chart			
Date: 3/16/11		Scale: nts	
<u>Production & Performance</u> <u>Facility Consulting</u>		TSK 6	
121 Gates Ave. Brooklyn, NY 11238			
tel: 718.789.8169 fax: 718.789.1023			
cdbuckley@ppfconsulting.net		Db: cb	

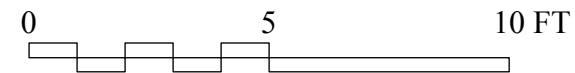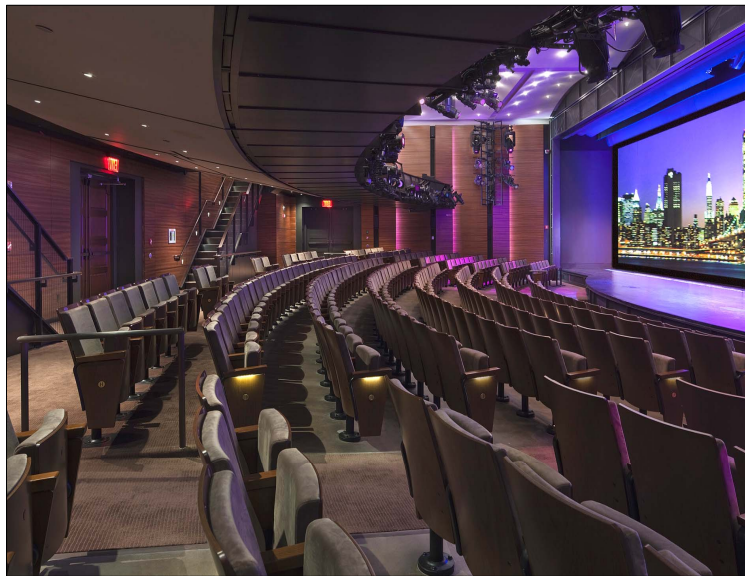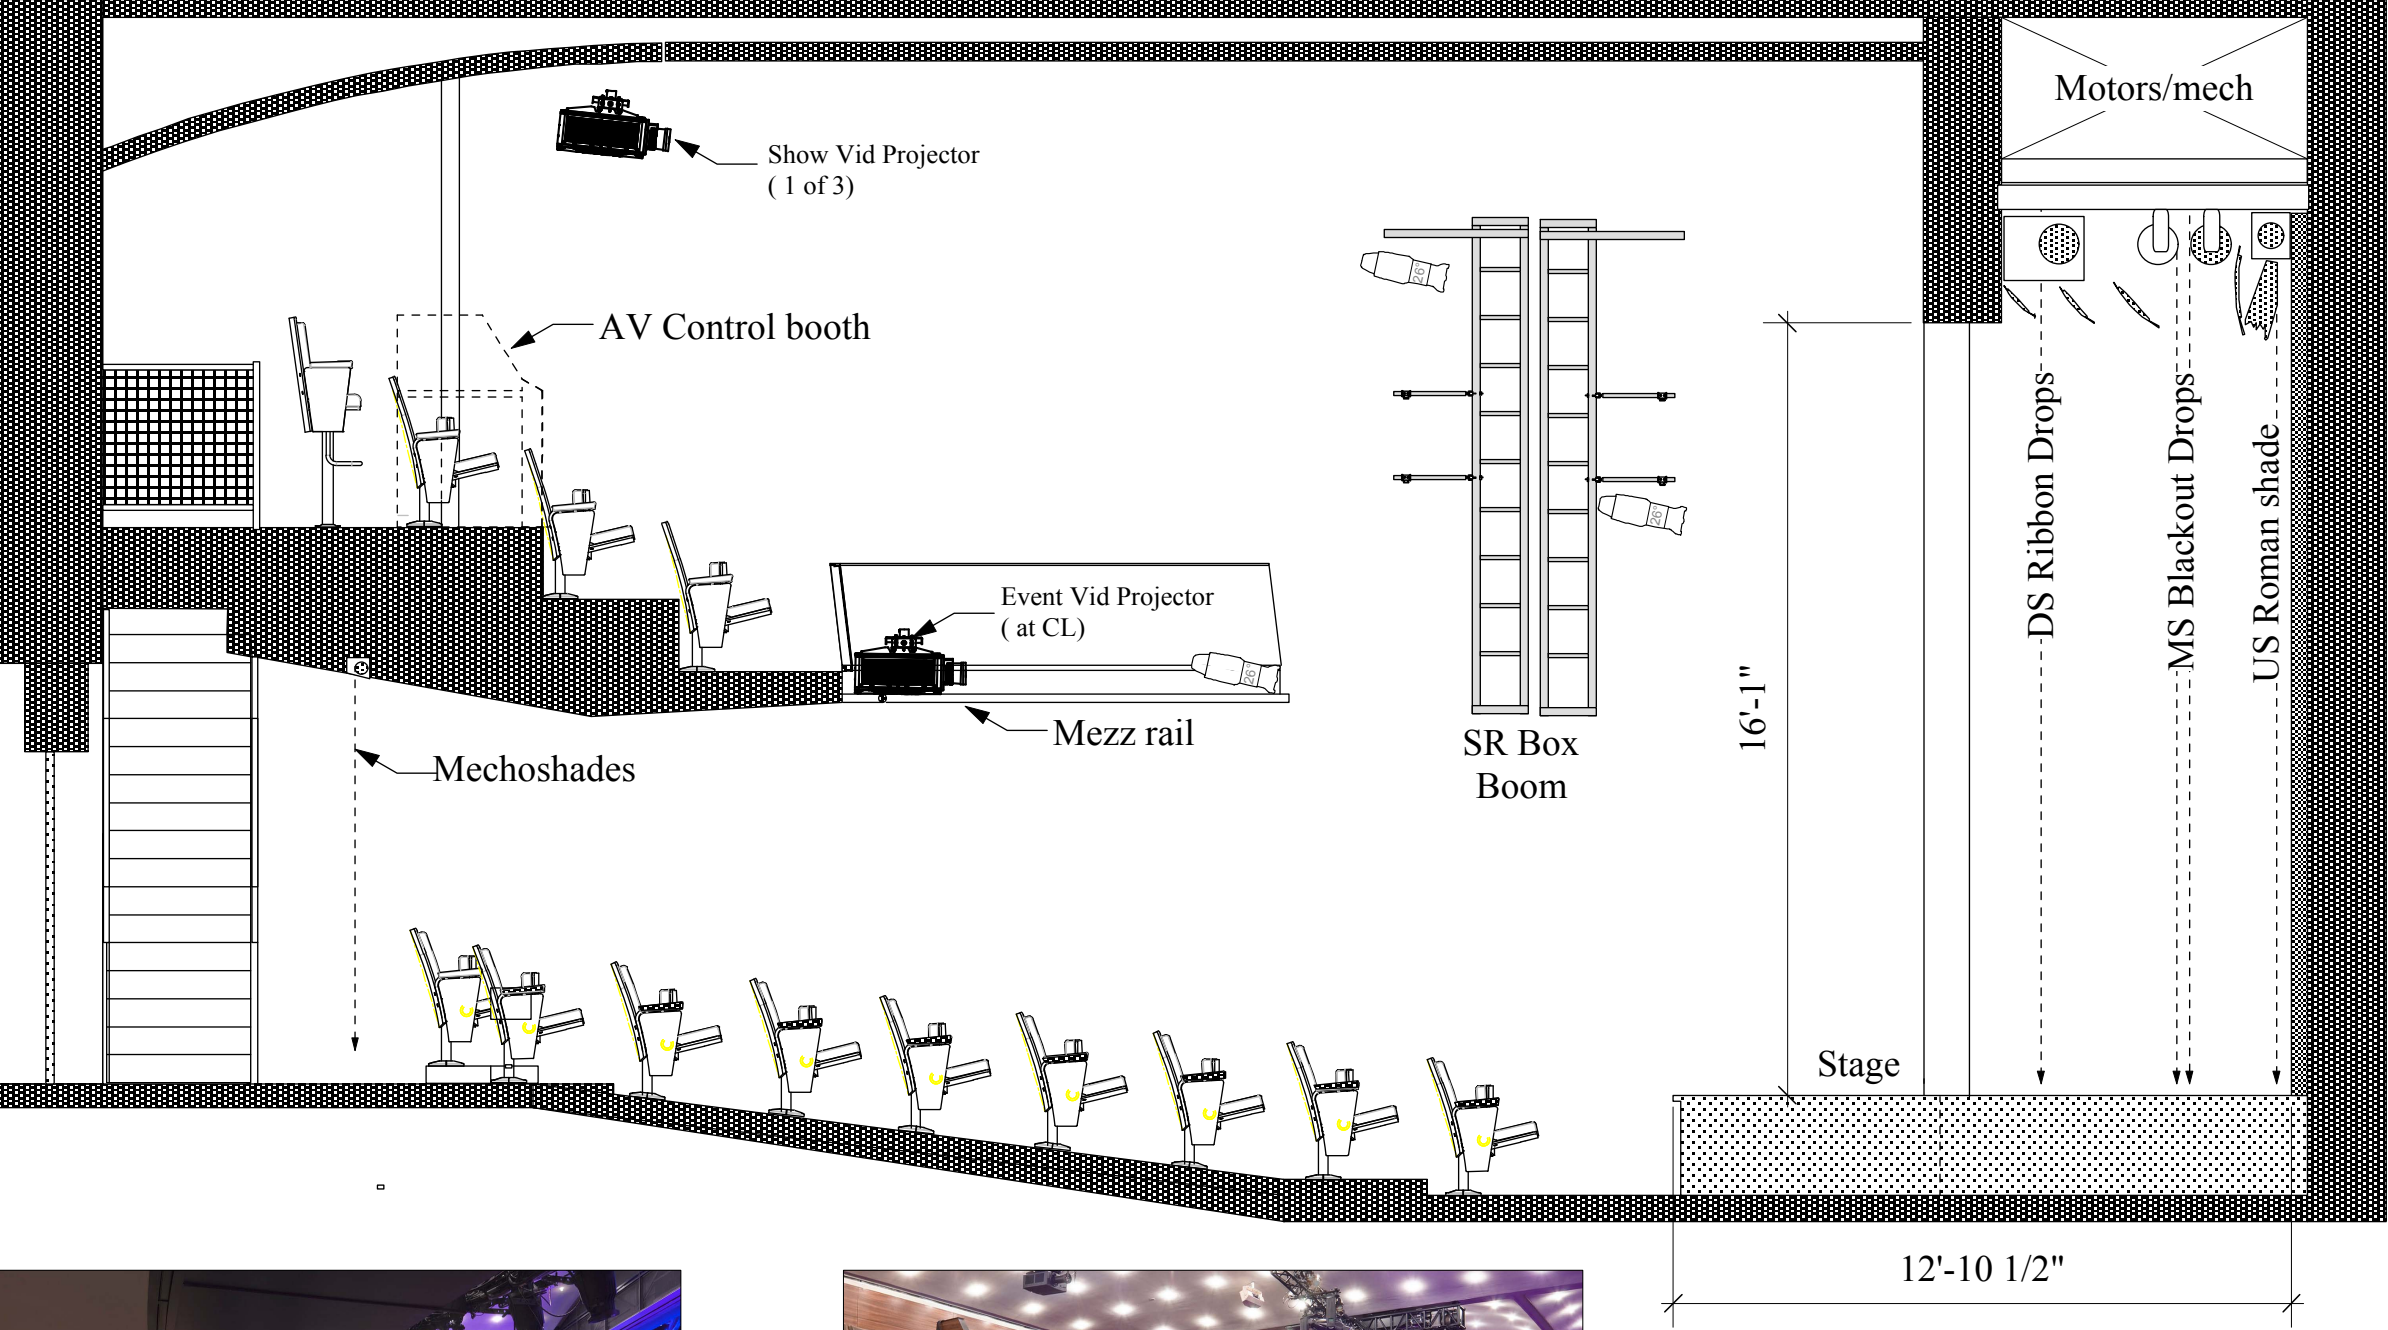

Project: NYHS - SMITH AUDITORIUM	
VENUE SPECIFICATIONS	
Section at Center Line	
Date: 12/02/11	Scale: 1/4" = 1'0"
Production & Performance Facility Consulting	
121 Gates Ave. Brooklyn, NY 11238 tel: 718.789.8169 fax: 718.789.1023 cdbuckley@ppfconsulting.net	
TS 04	
Db: cb	